

Plans and layout of the synagogue in Olkusz

The plans and layout of the synagogue in Olkusz were prepared at the turn of the 1950s and 1960s by engineer Henryk Straszak (1925–1997). We are deeply grateful to Mrs. Elżbieta Straszak for providing the drawings from her private archive.

See additional information about the synagogue demolished in (possibly) 1957:

<https://sztetl.org.pl/en/towns/o/321-olkusz/112-synagogues-houses-of-prayer-and-others/87485-synagogue>

https://biblioteka.olkusz.pl/phocadownloadpap/llcusiana/ilcusiana_15.pdf (page 63; in Polish)


and the synagogue picture after the second war (from the Regional Museum PTTK in Olkusz):




Zdjęcie inwentaryzacyjne


Synaqoqi i położonego obok bud. mieszk.,
znajdujących się na parceli w Olkuszu
pomiędzy ul. Górnica i Bóźniczą

Plan sytuacyjny 1:250

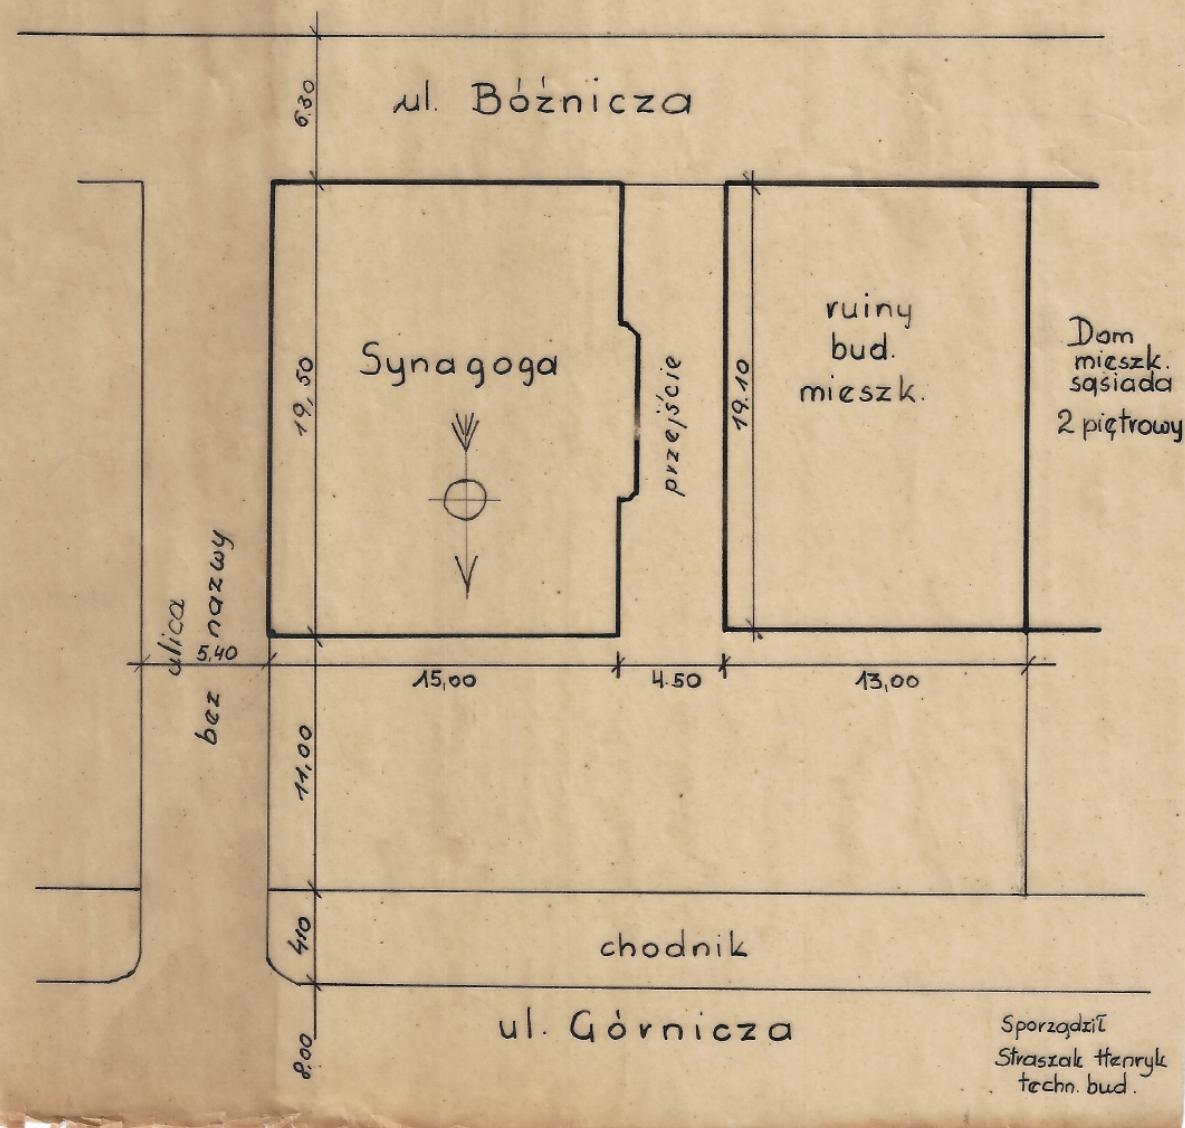

Translation of the figure description by ChatGPT. Corrections: put "a street without a name" instead of "Ulicz Steen"; see buildings orientations at the original drawing.

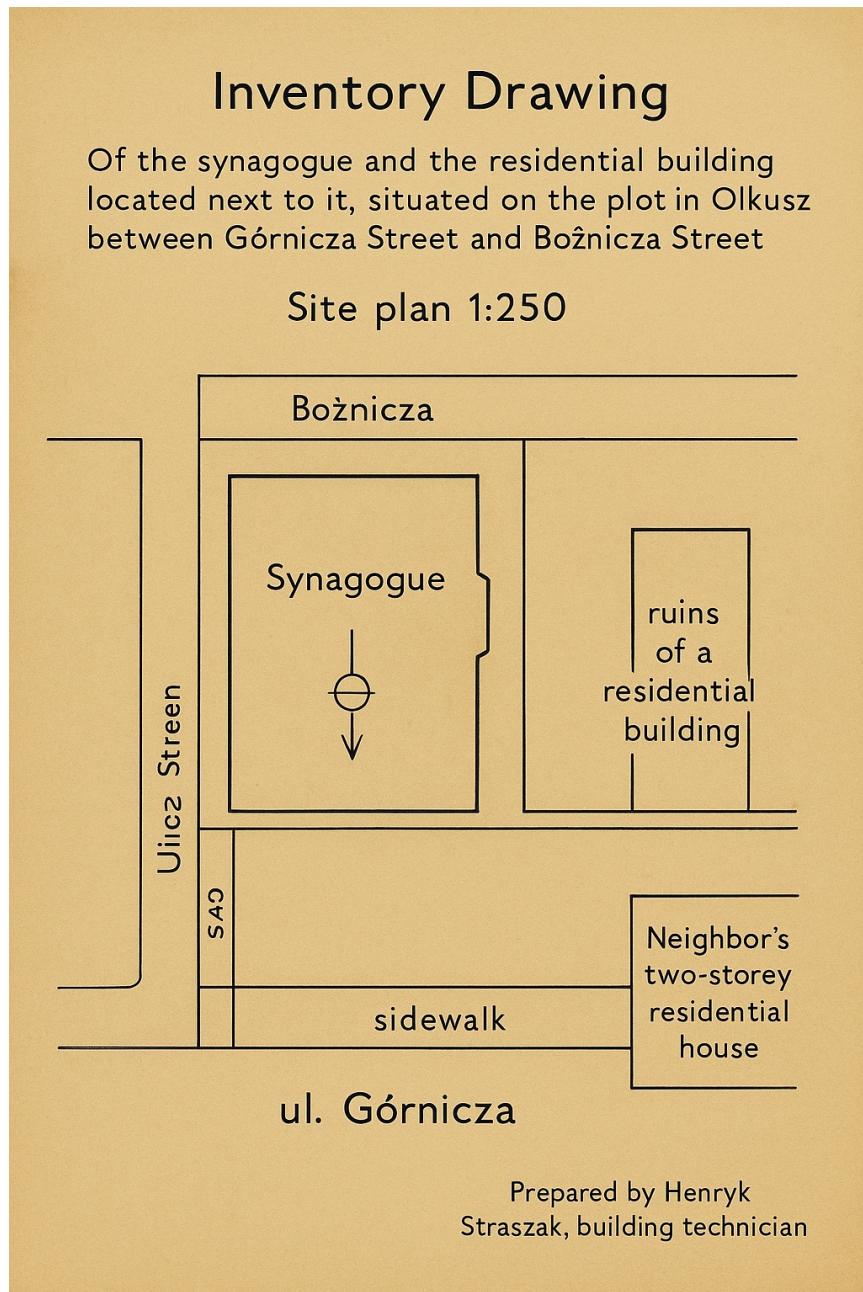

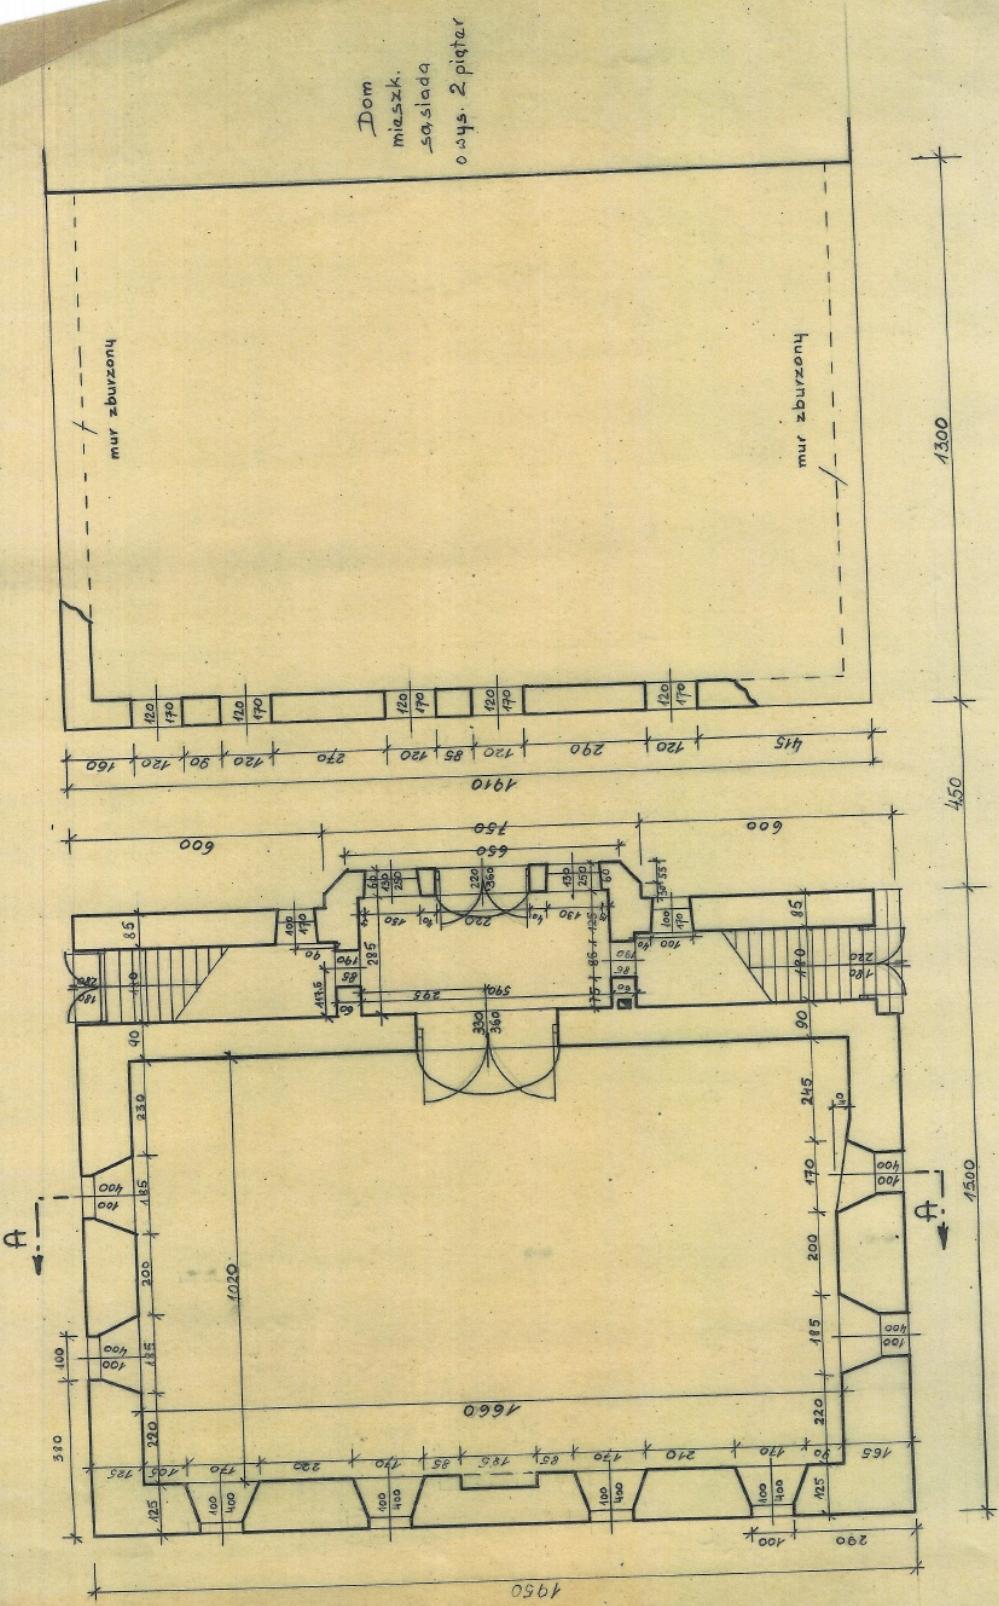

Ground floor 1:100

